



7. 平面計画 / 1F平面図 1/200

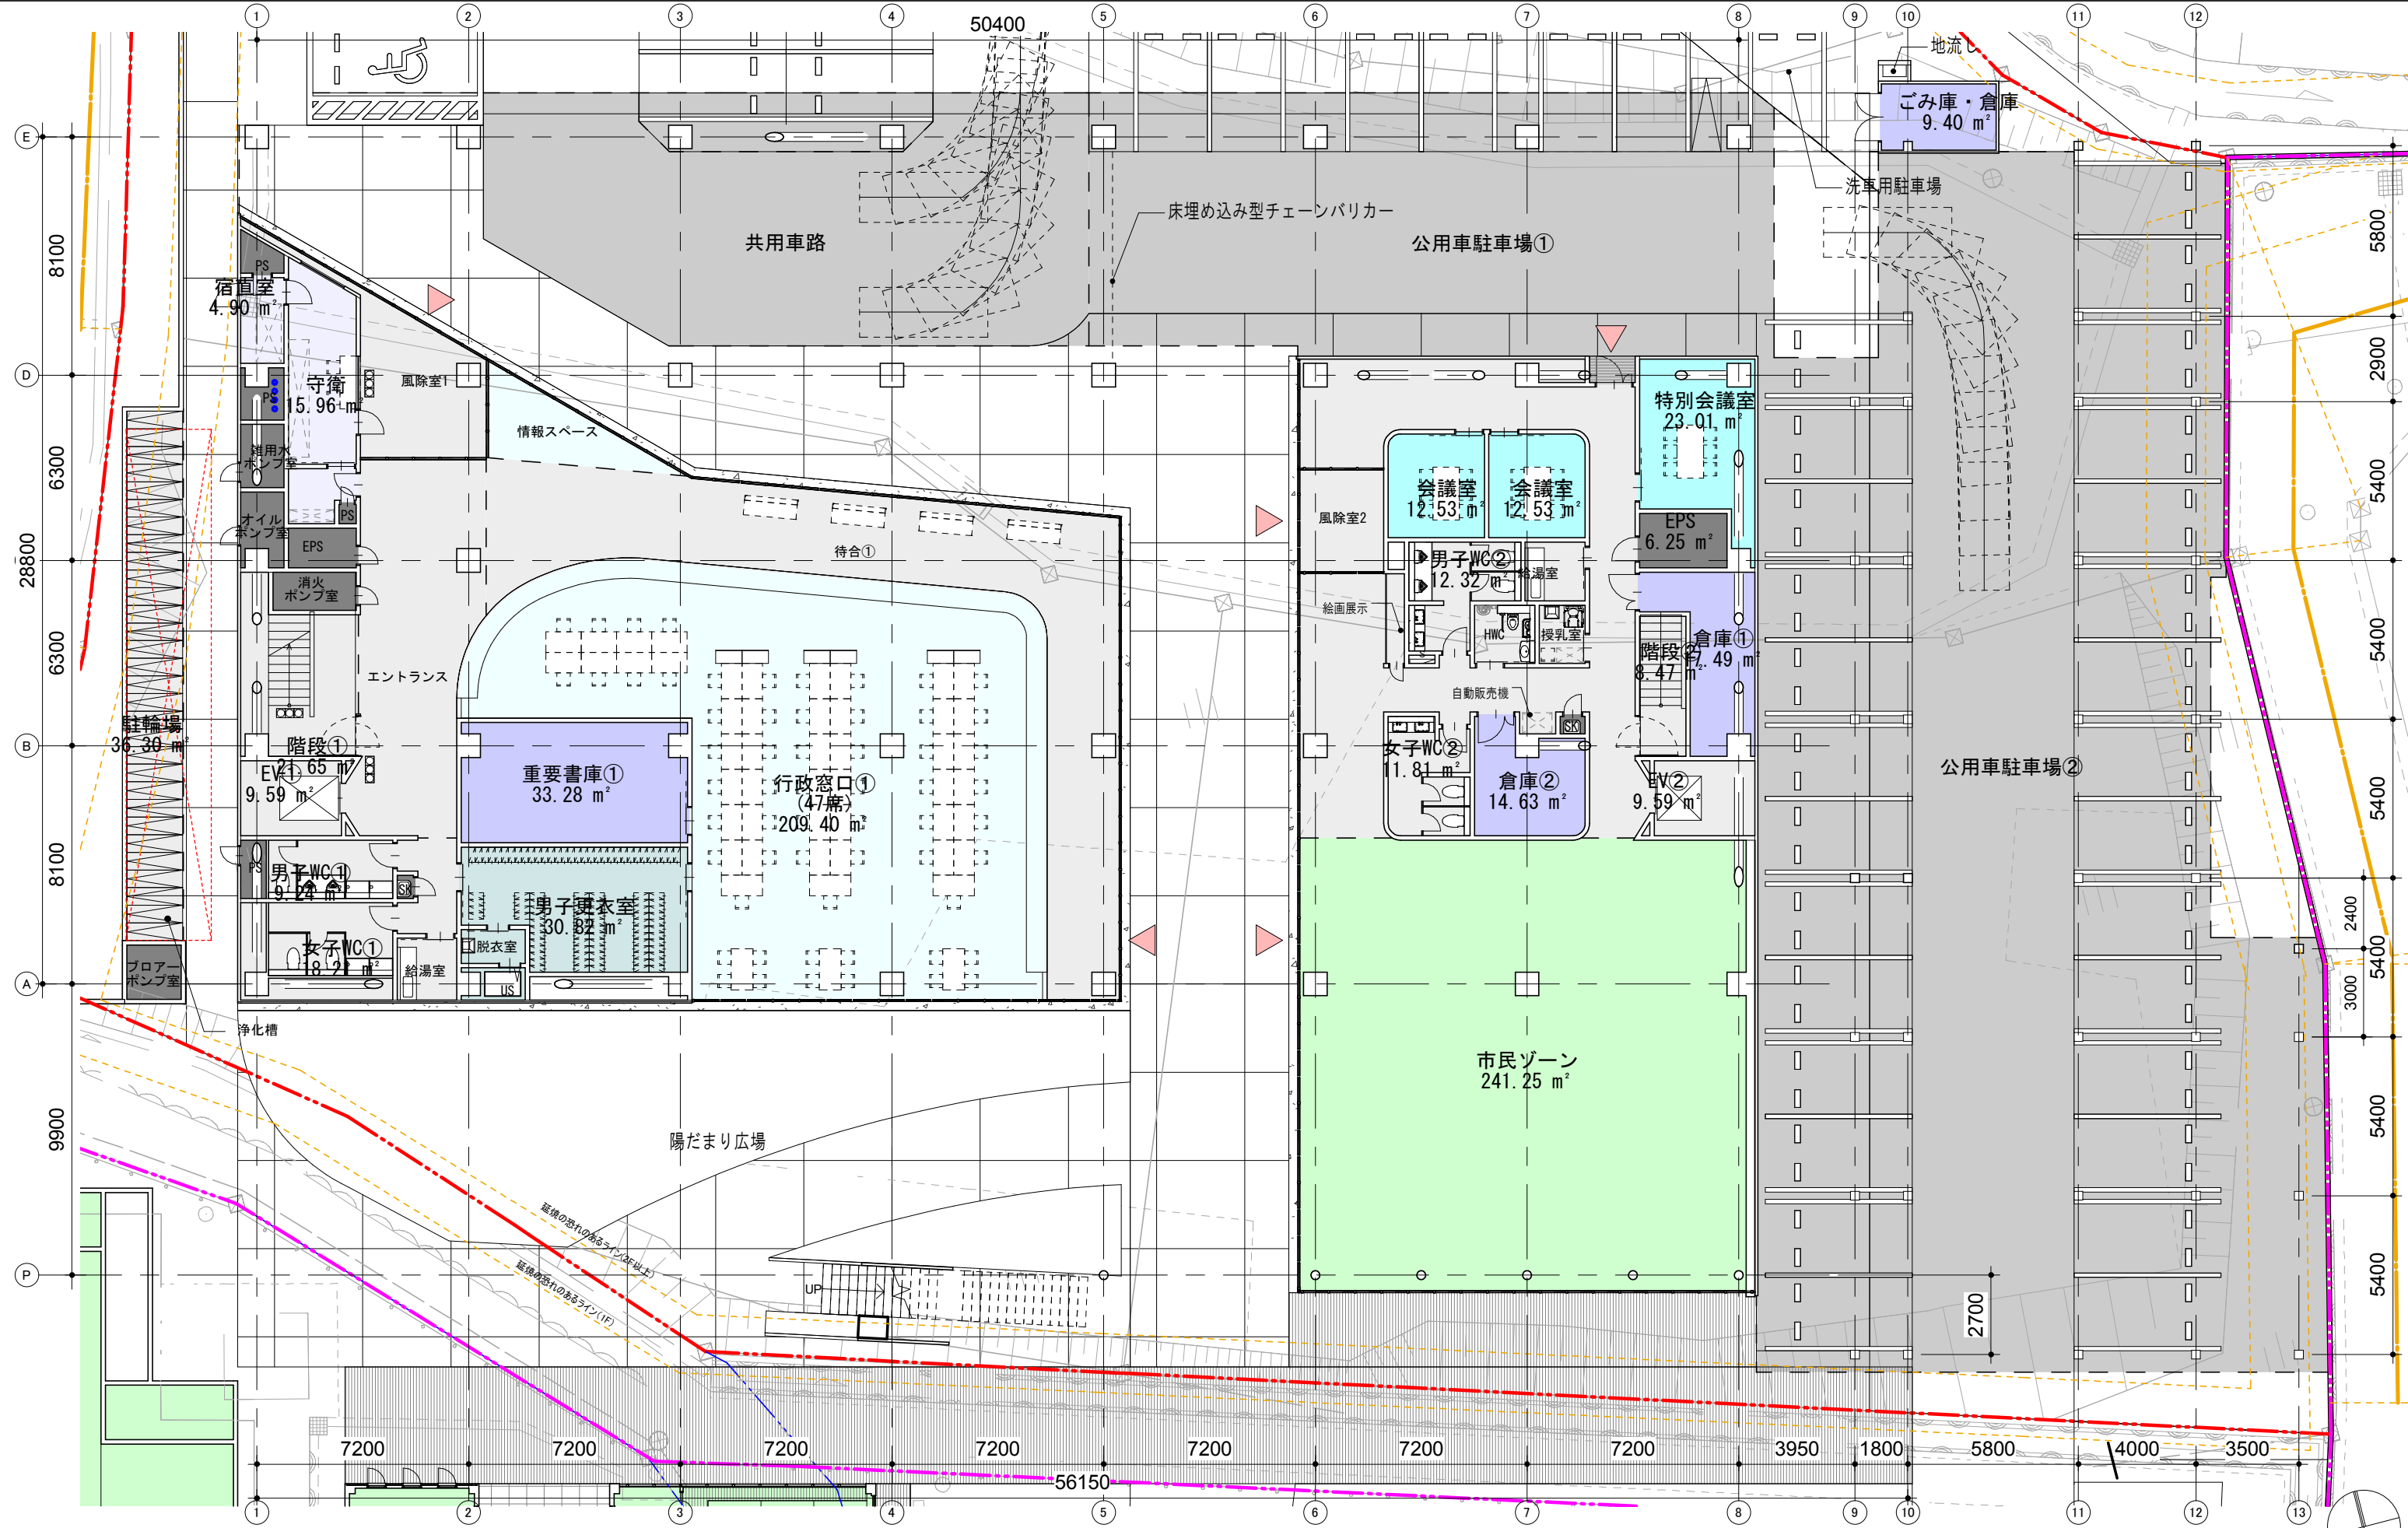


1F平面図 1/200


7. 平面計画 / 2F平面図 1/200

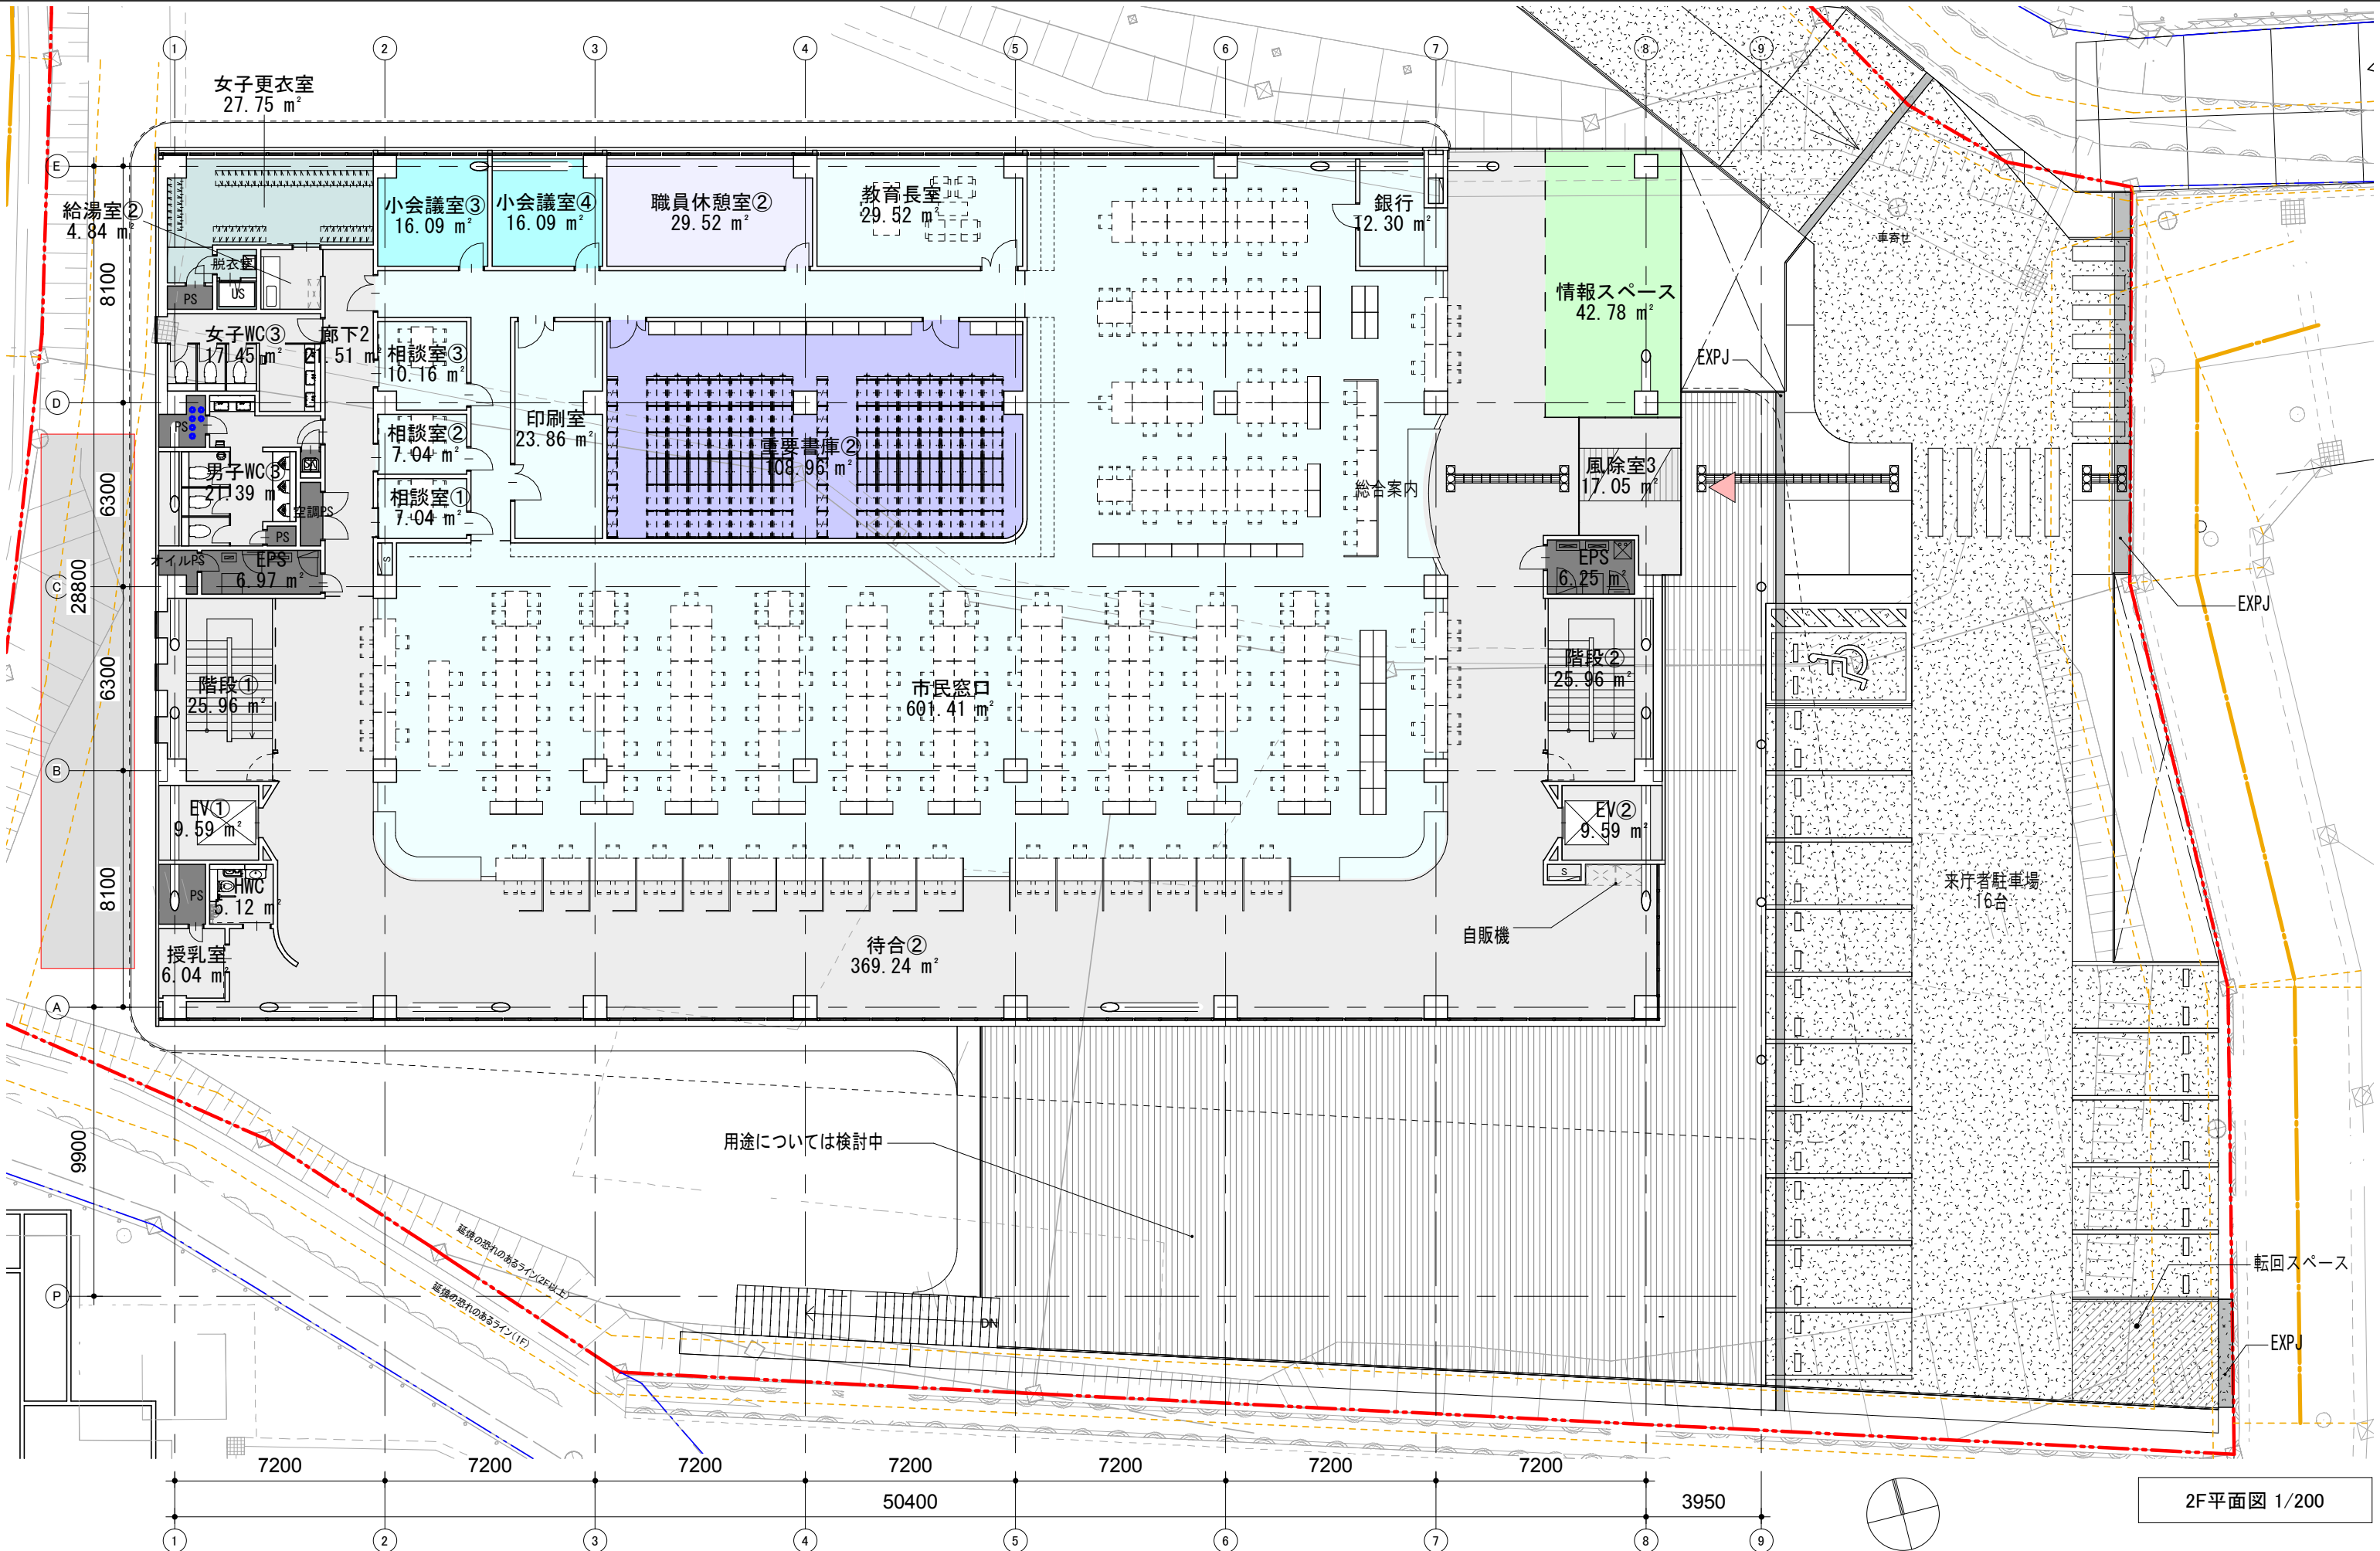

2F平面図 1/200

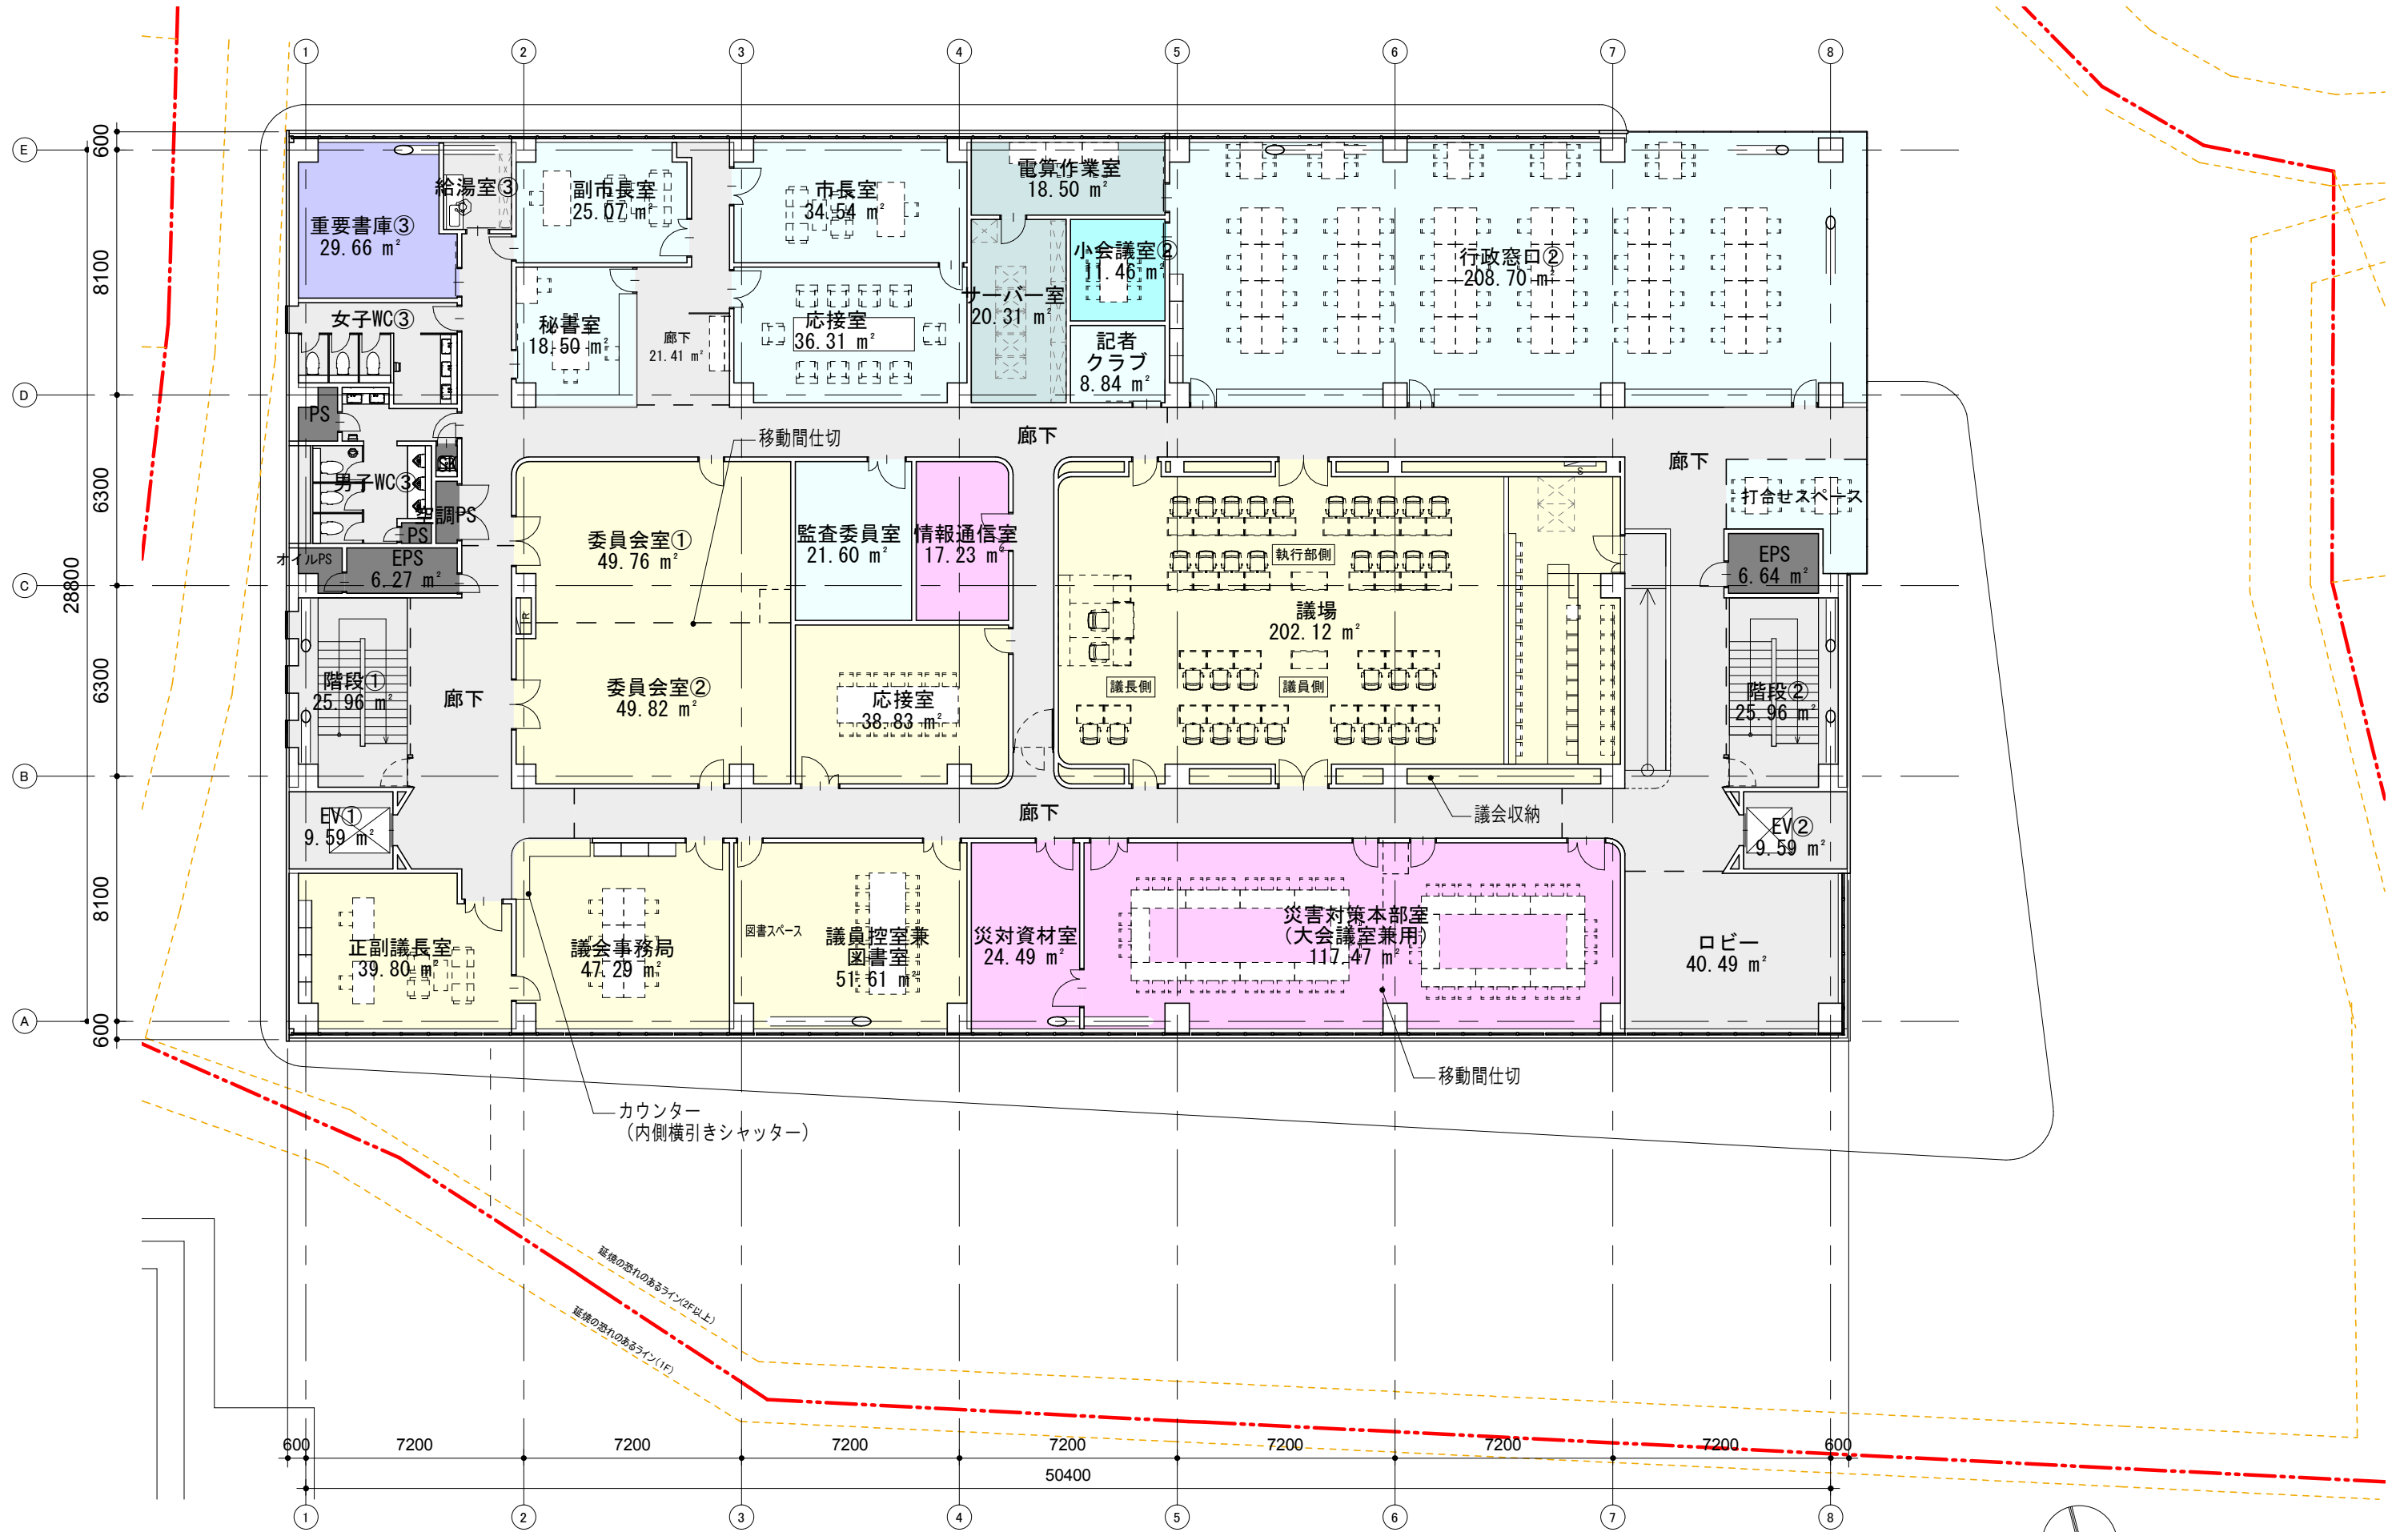

3F平面図 1/200

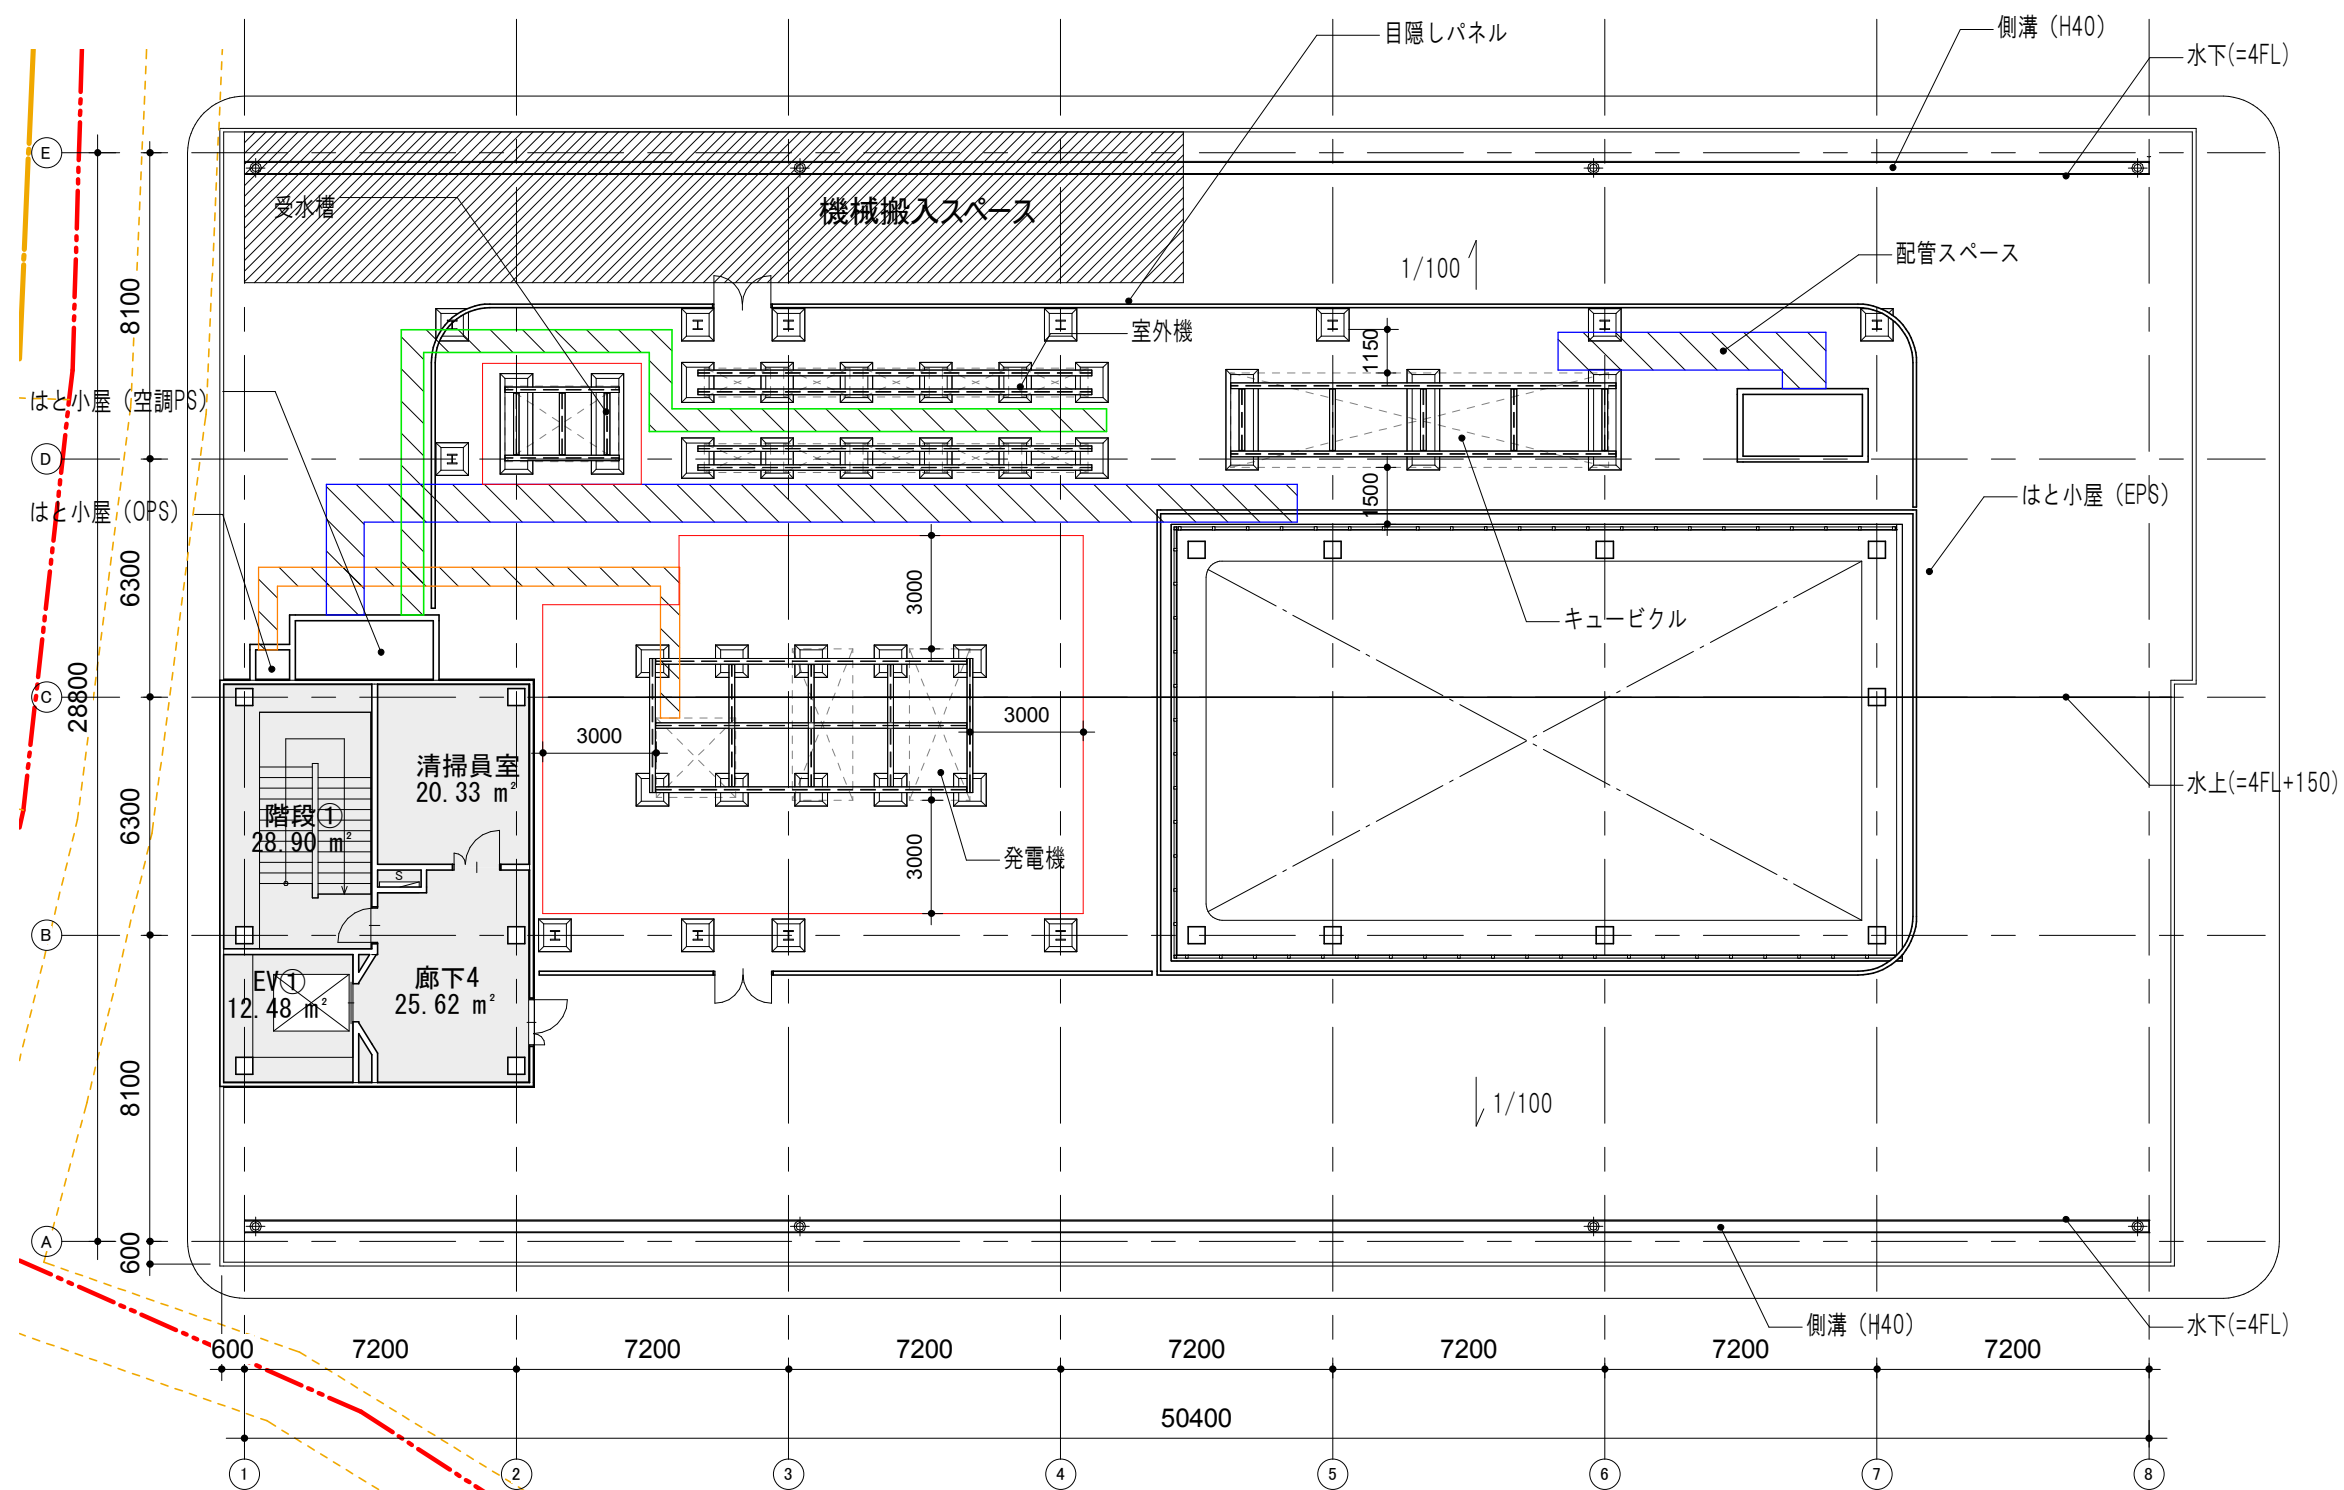

4F平面図 1/200